


EXAGGERATED SCALE
LONGITUDINAL SECTIONS
SIDEWALK JOINTS

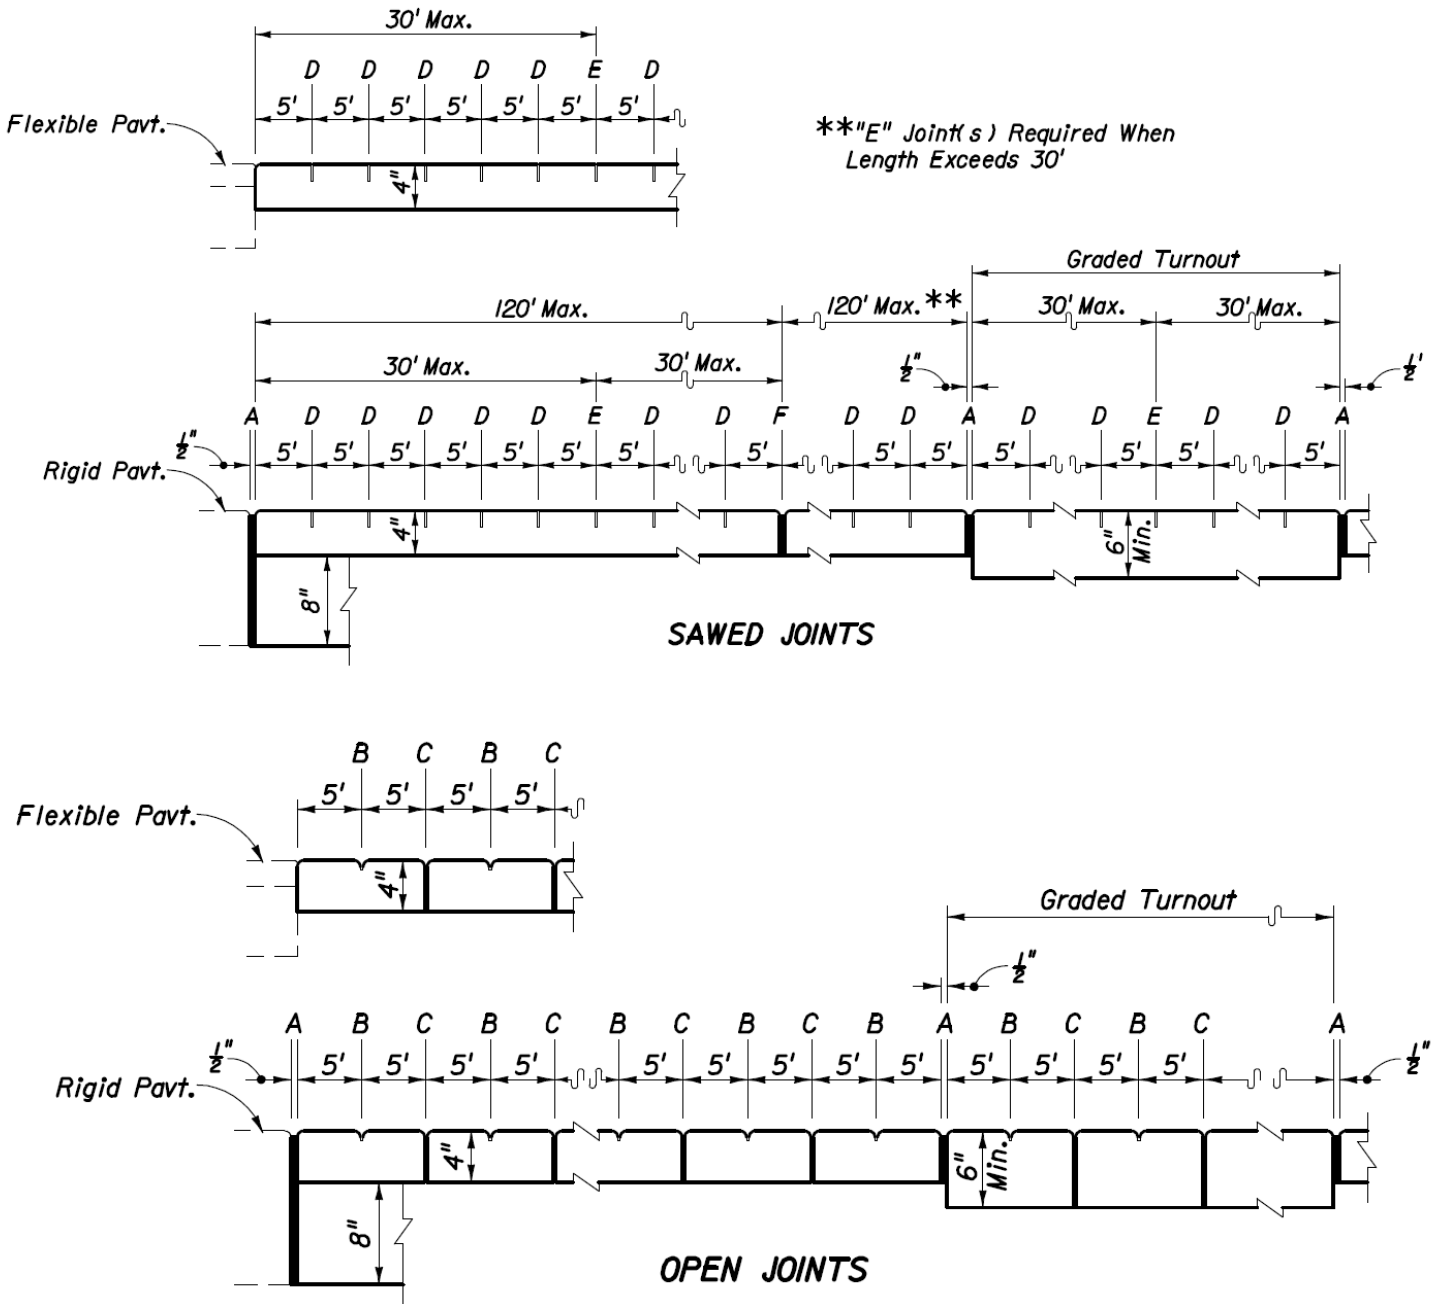

JOINT LEGEND

- A- $\frac{1}{2}$ " Expansion Joints (Preformed Joint Filler)
- B- $\frac{1}{8}$ " Dummy Joints, Tooled
- C- $\frac{1}{8}$ " Formed Open Joints
- D- $\frac{3}{16}$ " Saw Cut Joints, $\frac{1}{2}$ " Deep (96 Hour) Max. 5' Centers
- E- $\frac{3}{16}$ " Saw Cut Joints, $\frac{1}{2}$ " Deep (12 Hour) Max. 30' Centers
- F- $\frac{1}{2}$ " Expansion Joint When Run Of Sidewalk Exceeds 120'.
 Intermediate locations when called for in the plans or at locations as directed by the Engineer.